


VISTA SECURITY SCREEN PROTECTIVE SECURITY WINDOW

CUSTOM WINDOW (HEIGHT) GUIDELINES:  
 FIXED = 11.81" RECOMMENDED MIN HEIGHT  
 FIXED = 208.66" RECOMMENDED MAX HEIGHT

CUSTOM WINDOW (WIDTH) GUIDELINES:  
 FIXED = 11.81" RECOMMENDED MIN WIDTH  
 FIXED = 70.87" RECOMMENDED MAX WIDTH


OPTIONS:  
 MID-RAIL OPTIONS - VERTICAL AND HORIZONTAL:  
 (DETAIL 3/1.01)

- COLOR OPTIONS:
- WHITE
  - BLACK
  - BROWN
  - SAHARA BROWN
  - LIGHT GRAY
  - SILVER
  - ALMOND
  - BRONZE
  - SAHARA GRAY
  - CUSTOM

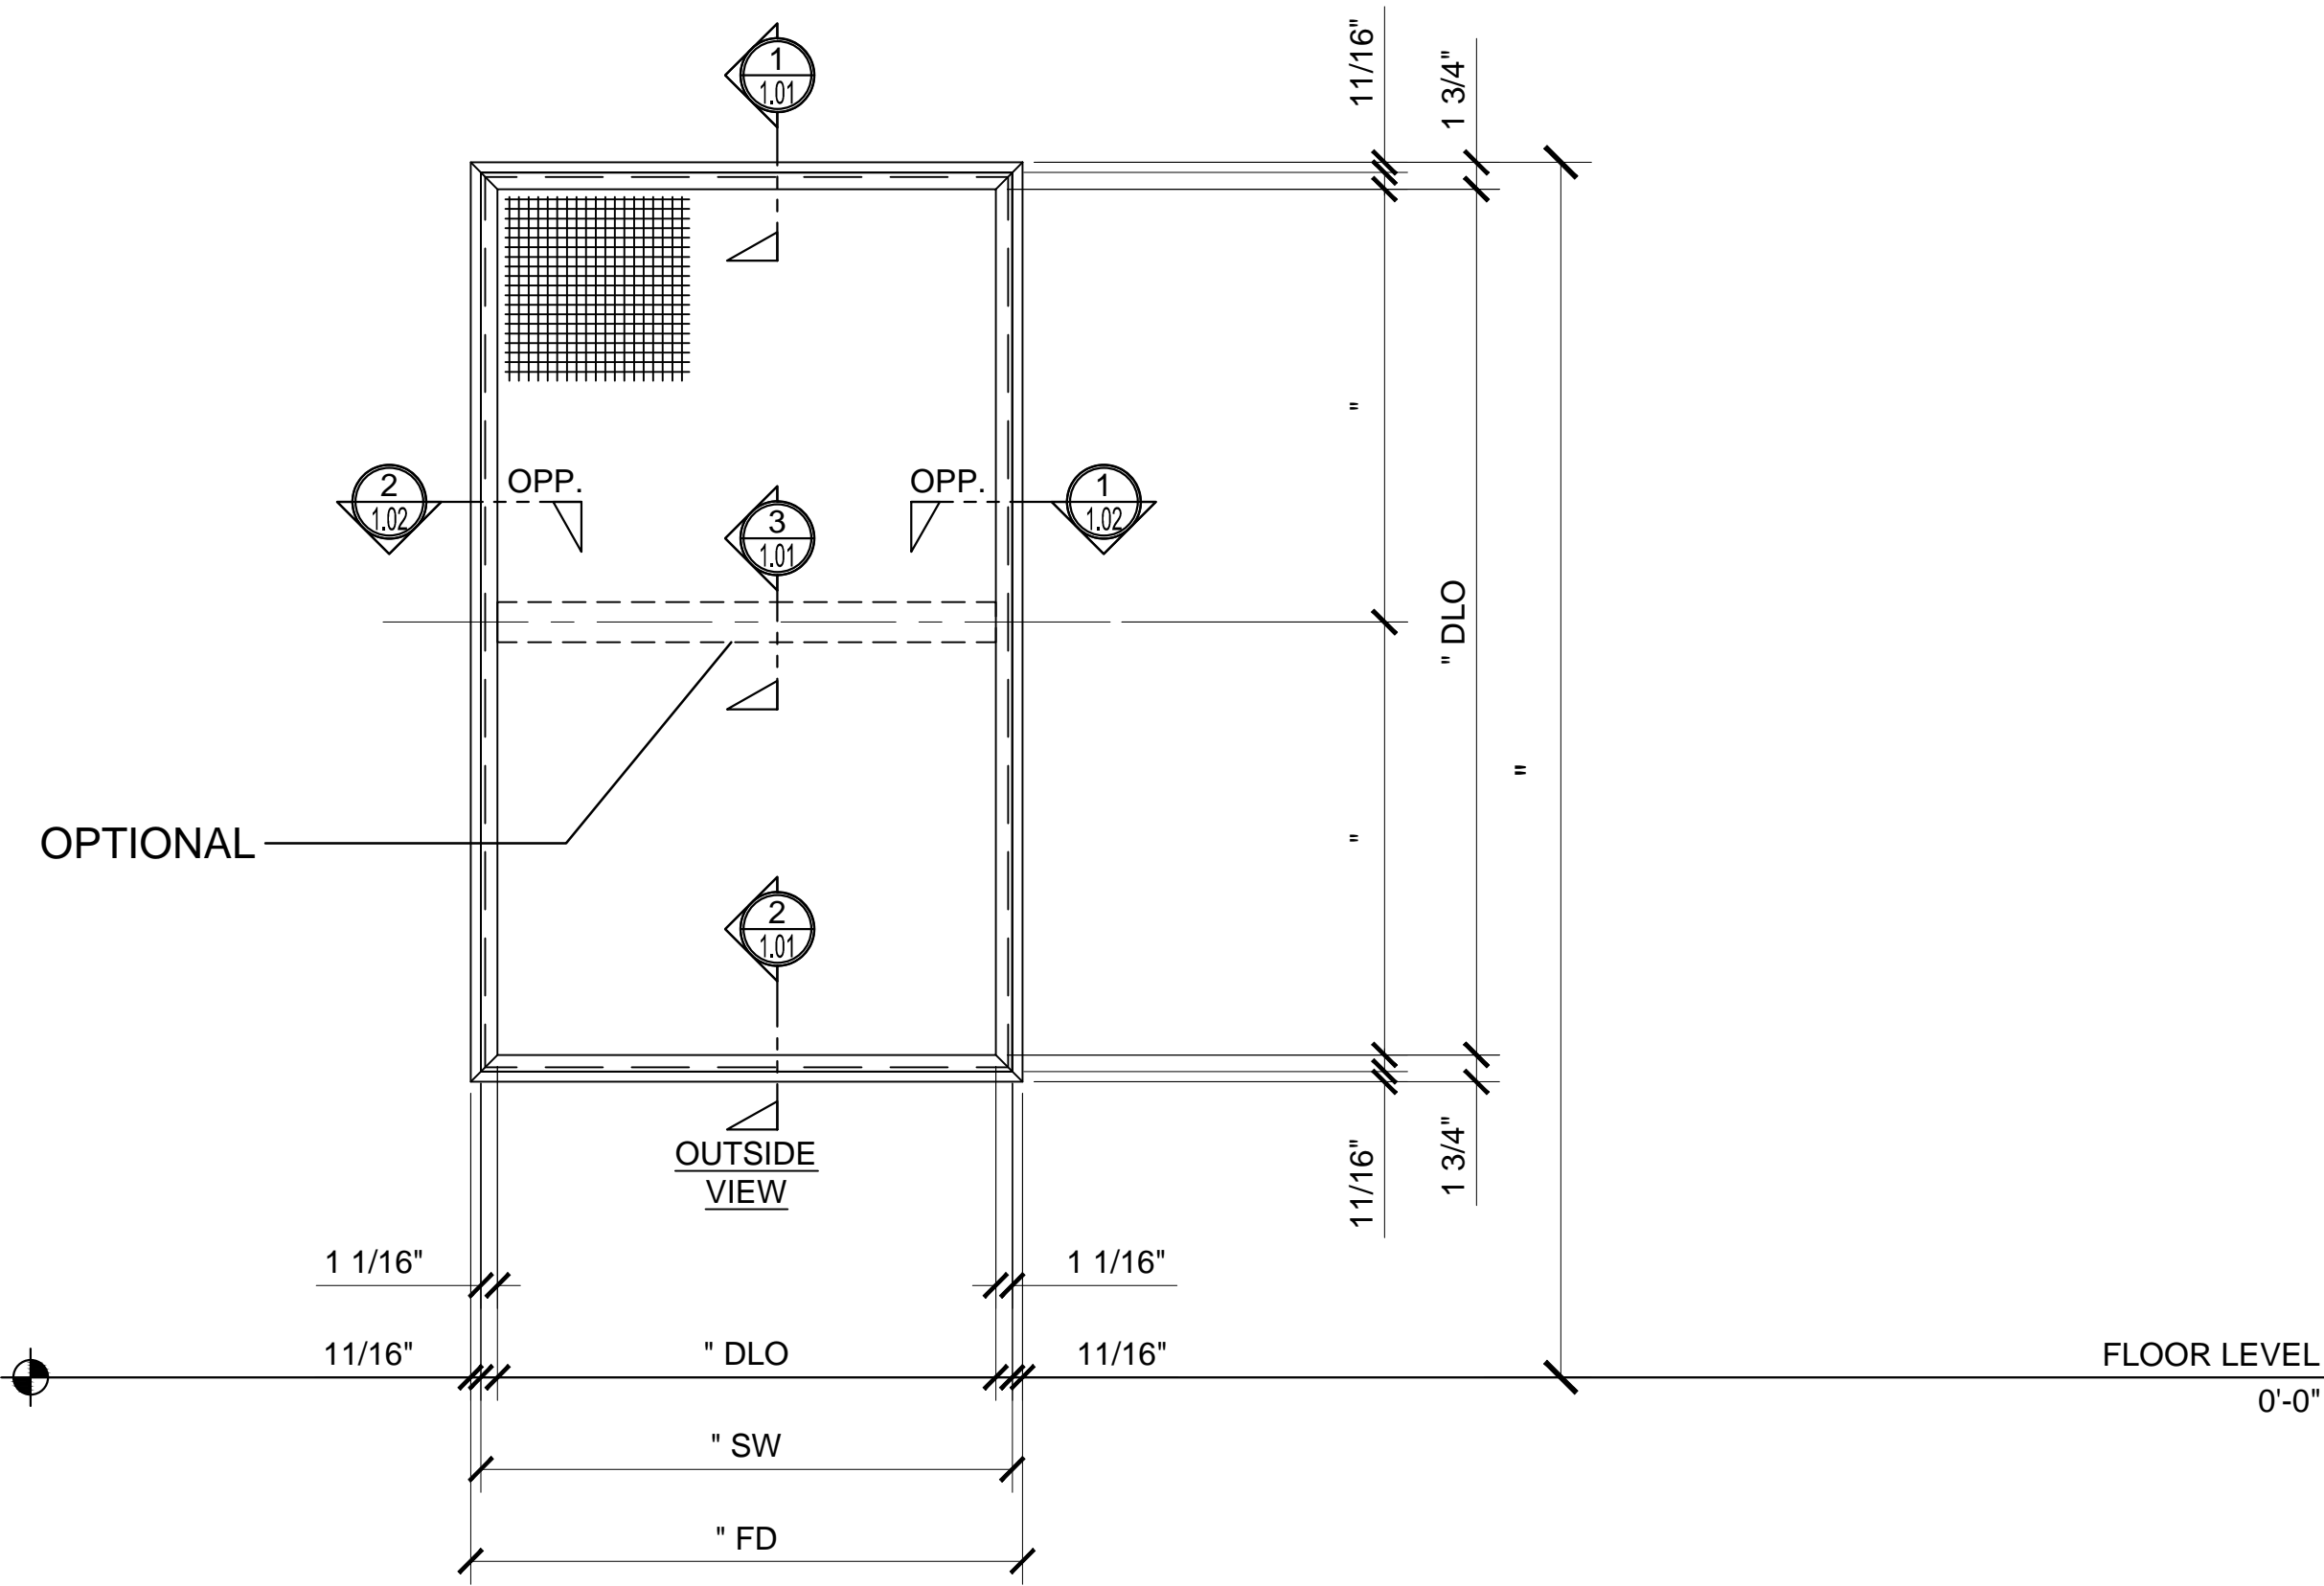


FIXED FACE FIT WINDOW

**STRUCTURAL DISCLAIMER:**  
 ALL CUSTOMERS WHO IN ANY WAY UTILIZE THIS PRODUCT ARE SOLELY RESPONSIBLE TO CONSULT A STRUCTURAL ENGINEER TO DETERMINE THE SUITABILITY OF THE PRODUCT FOR THE INTENDED USE AND SITE CONDITIONS. ALL INSTALLERS MUST BE QUALIFIED AND HAVE PROFESSIONAL KNOWLEDGE ABOUT COMPLIANCE WITH LOCAL, STATE AND FEDERAL REGULATIONS, SAFETY FACTORS, AND THE APPROPRIATE CHOICE OF FIXING MATERIAL AND PROCEDURES.

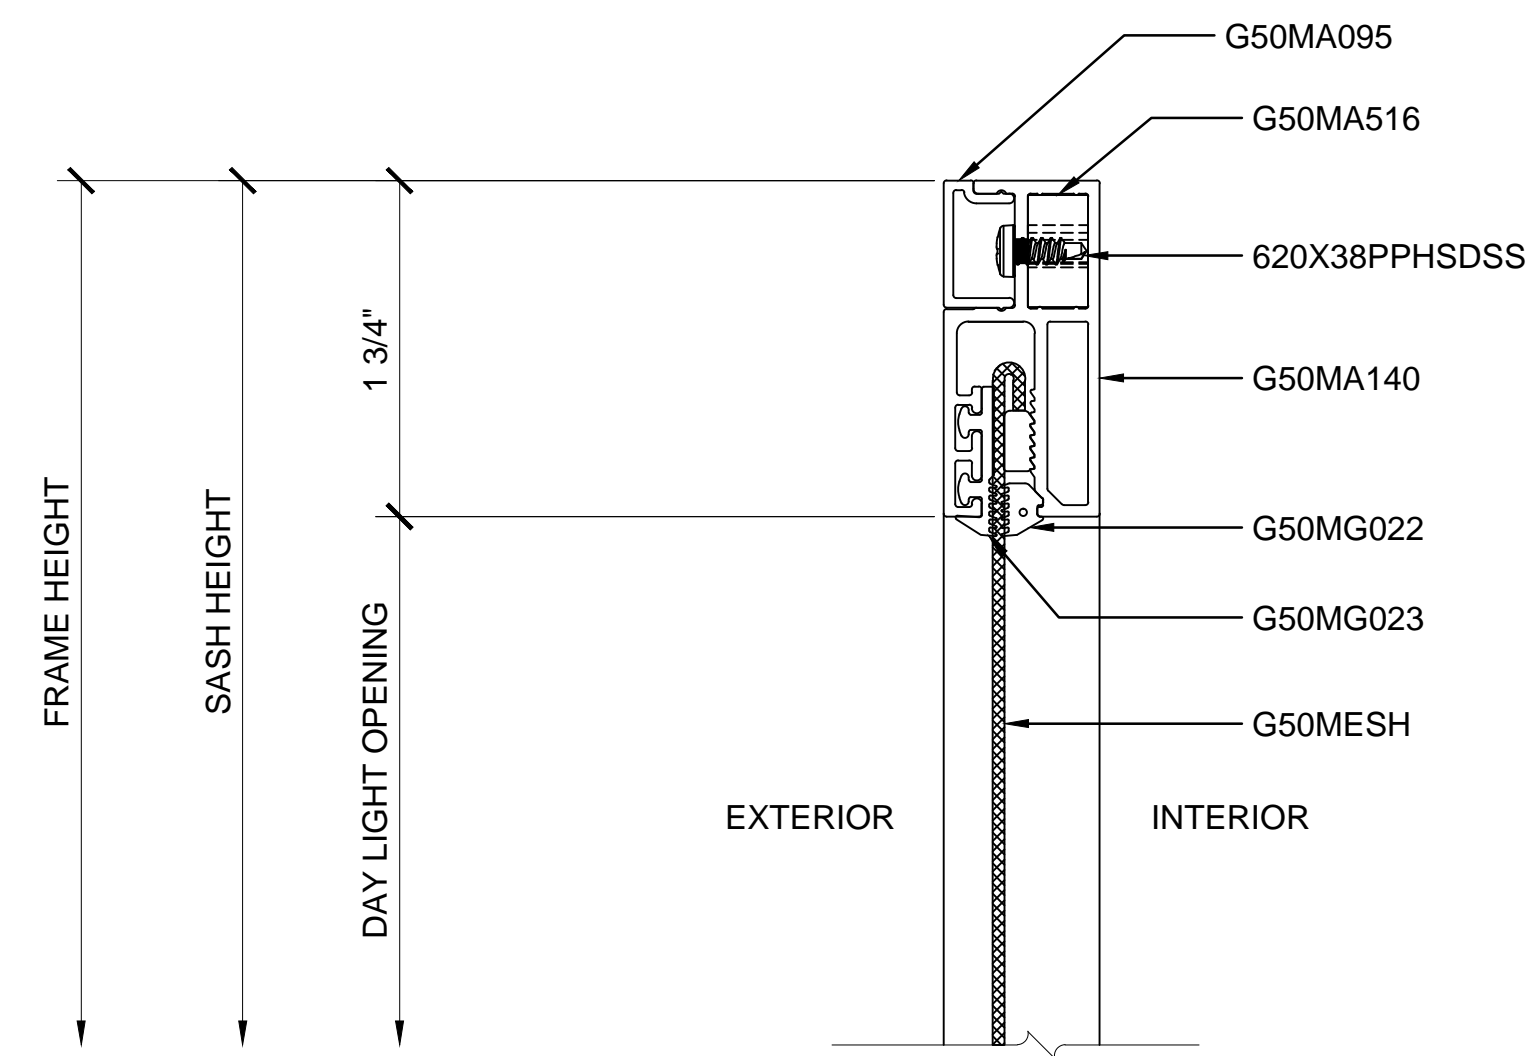


**1 SECTION DETAIL AT HEAD**

ARCH REF: N/A 1'-0"=1'-0"

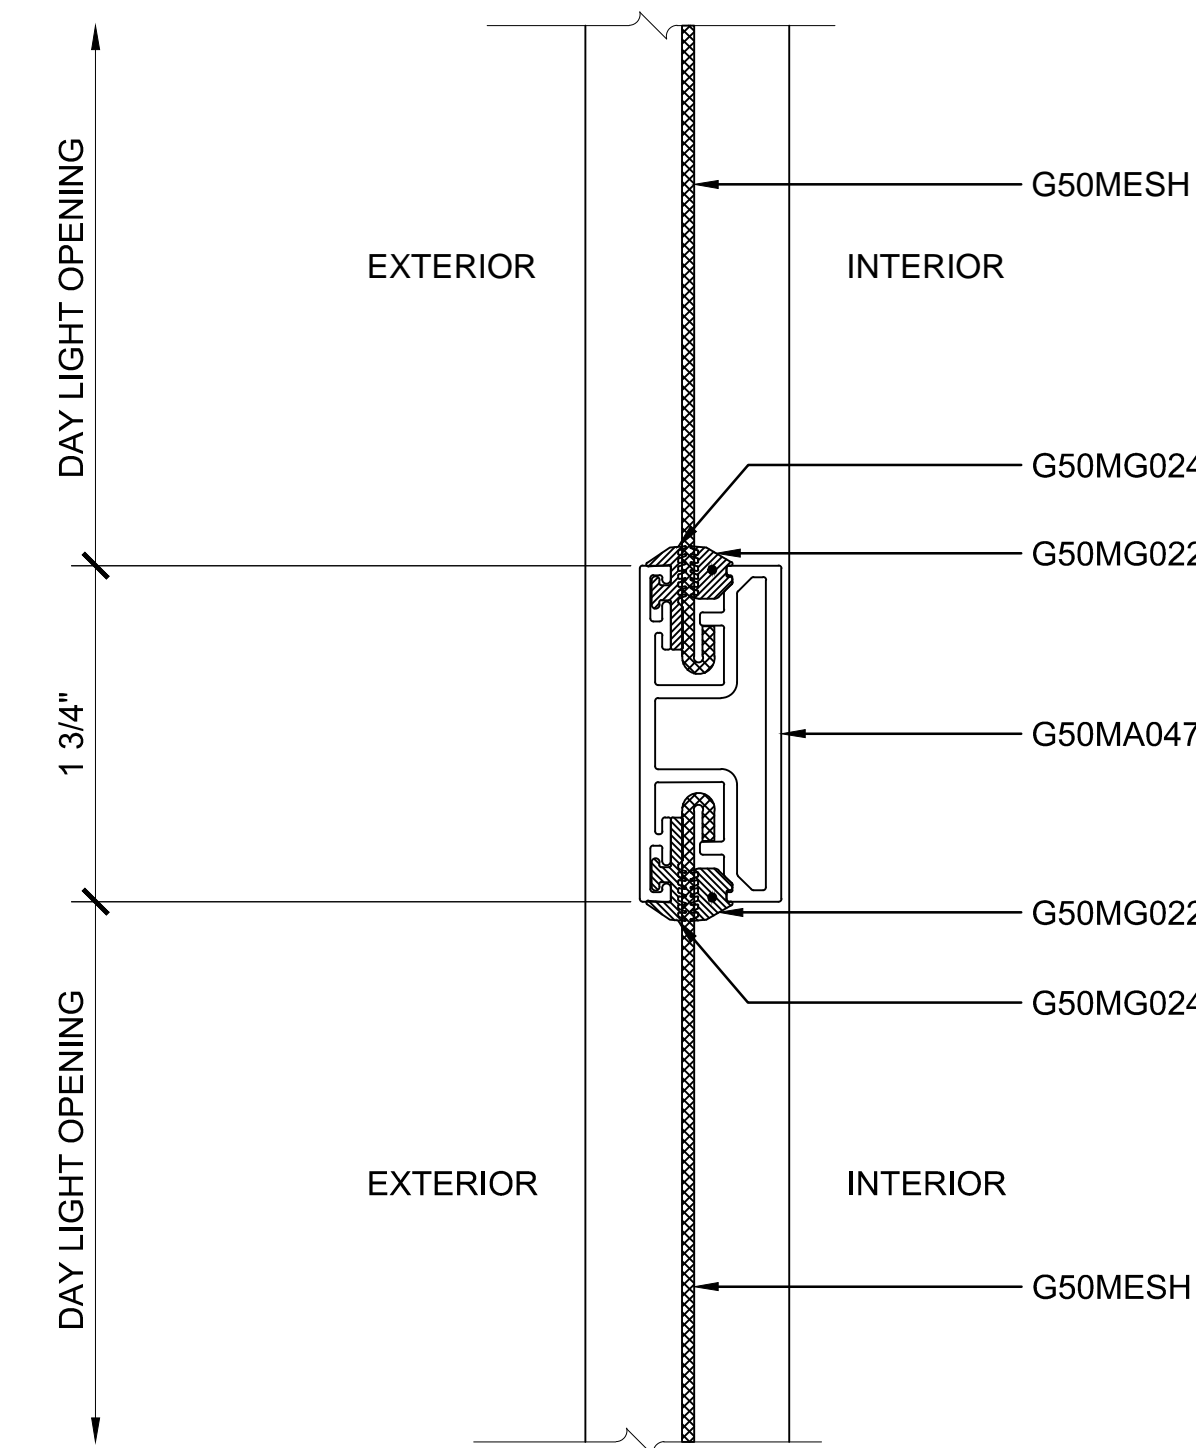


**3 SECTION DETAIL AT MIDRAIL - OPTIONAL**

ARCH REF: N/A 1'-0"=1'-0"

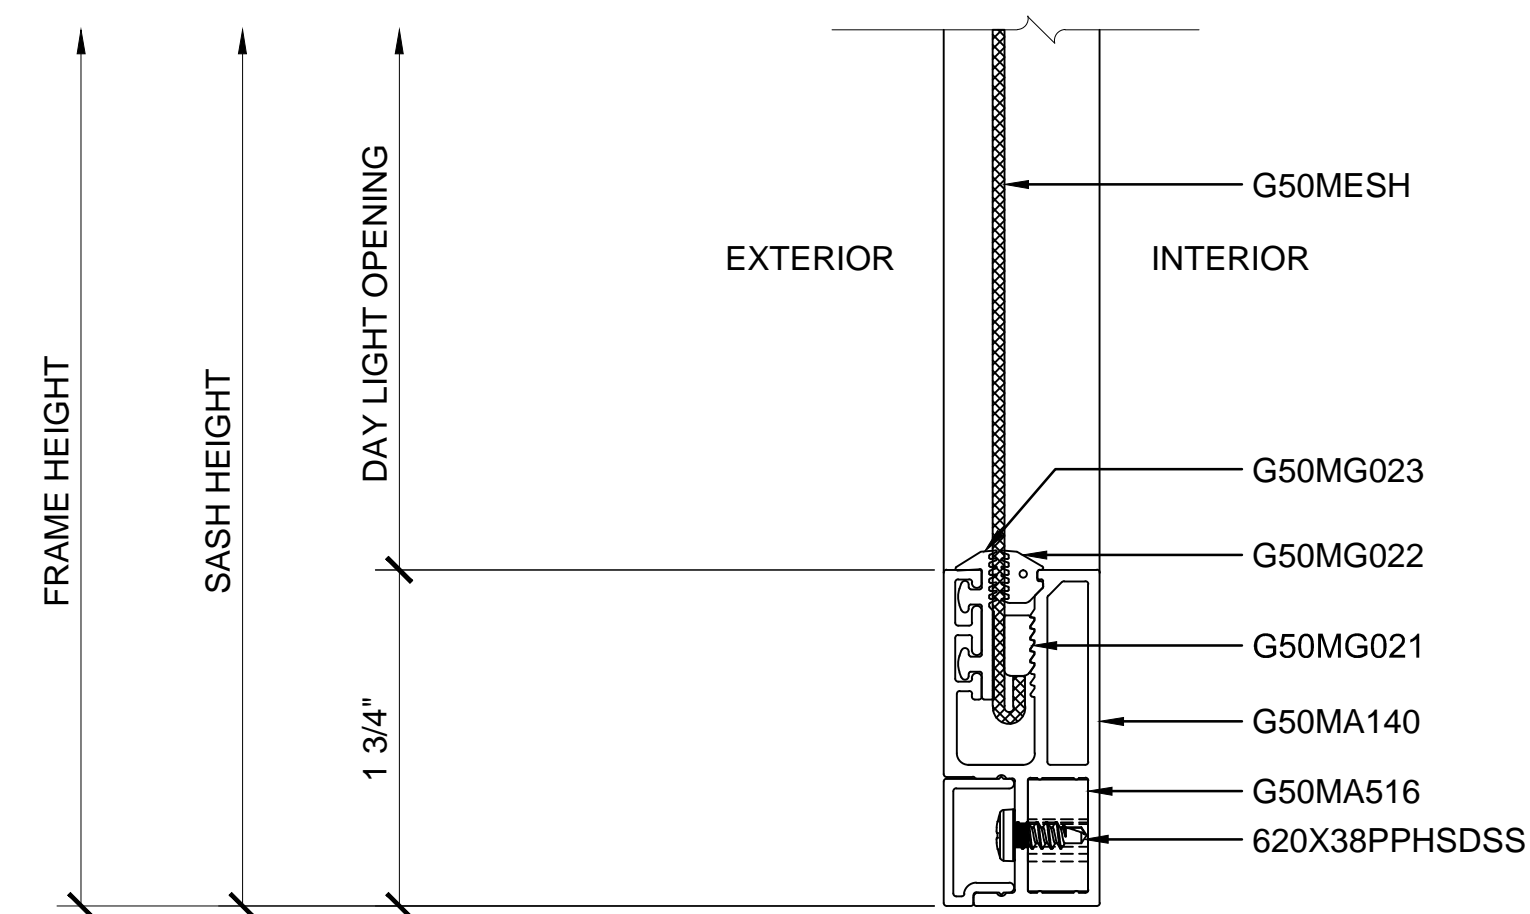

**2 SECTION DETAIL AT SILL**


ARCH REF: N/A 1'-0"=1'-0"

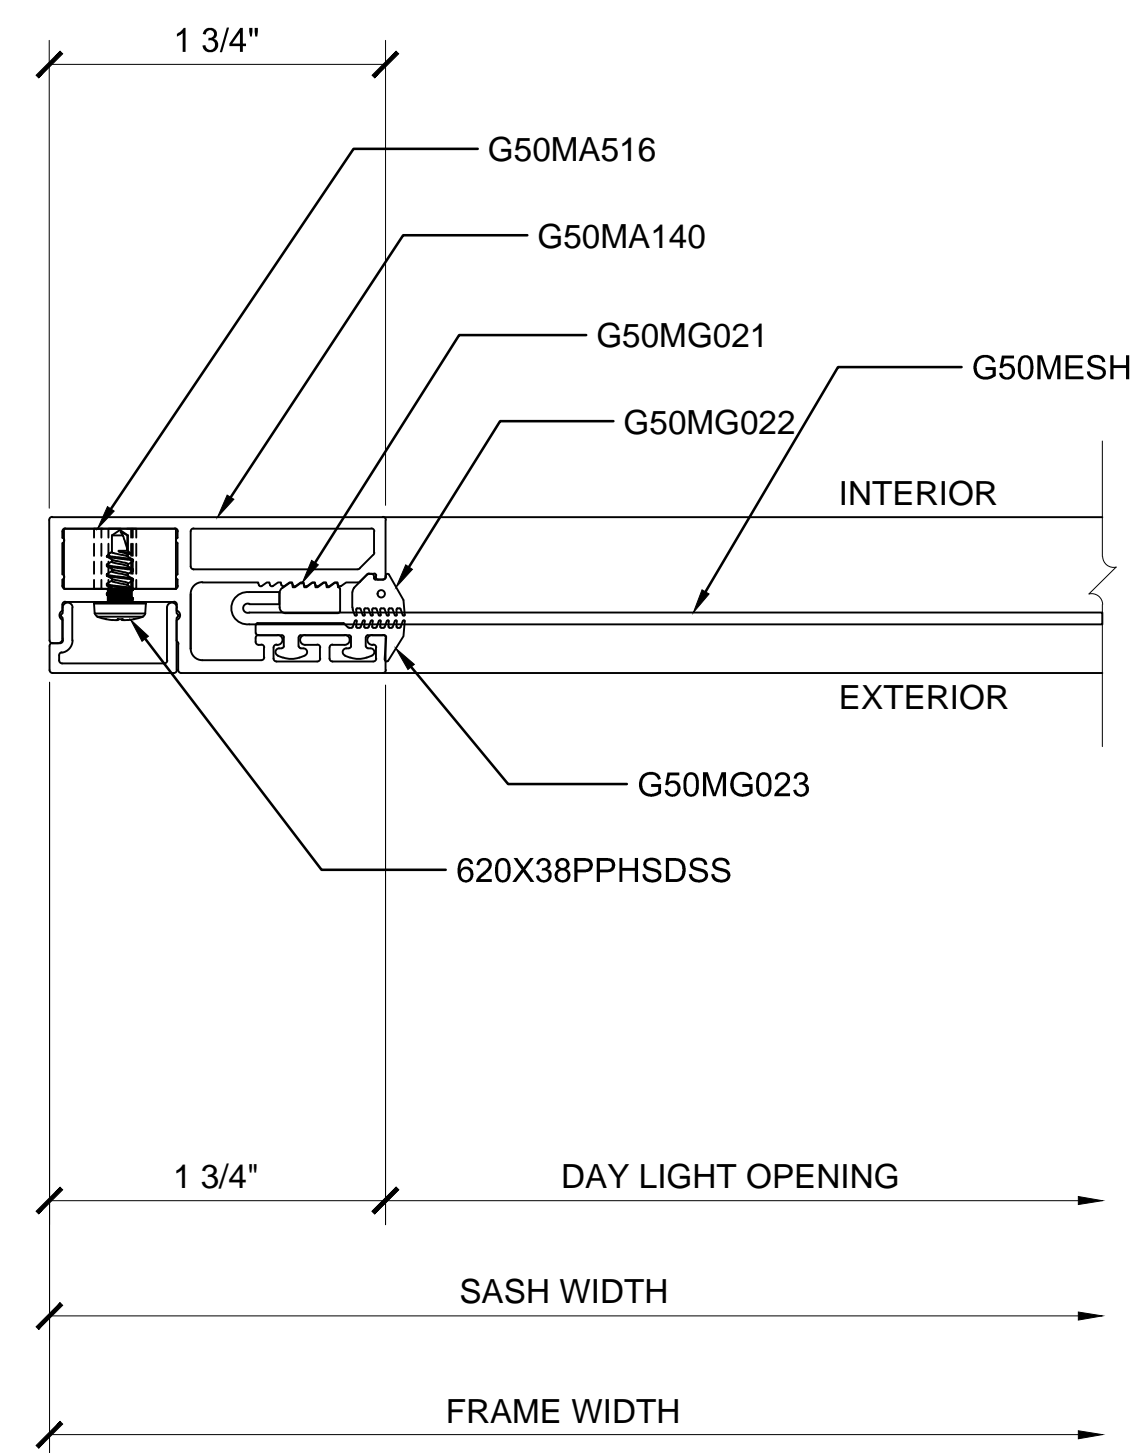

① SECTION DETAIL AT JAMB

ARCH REF: N/A

1'-0"=1'-0"

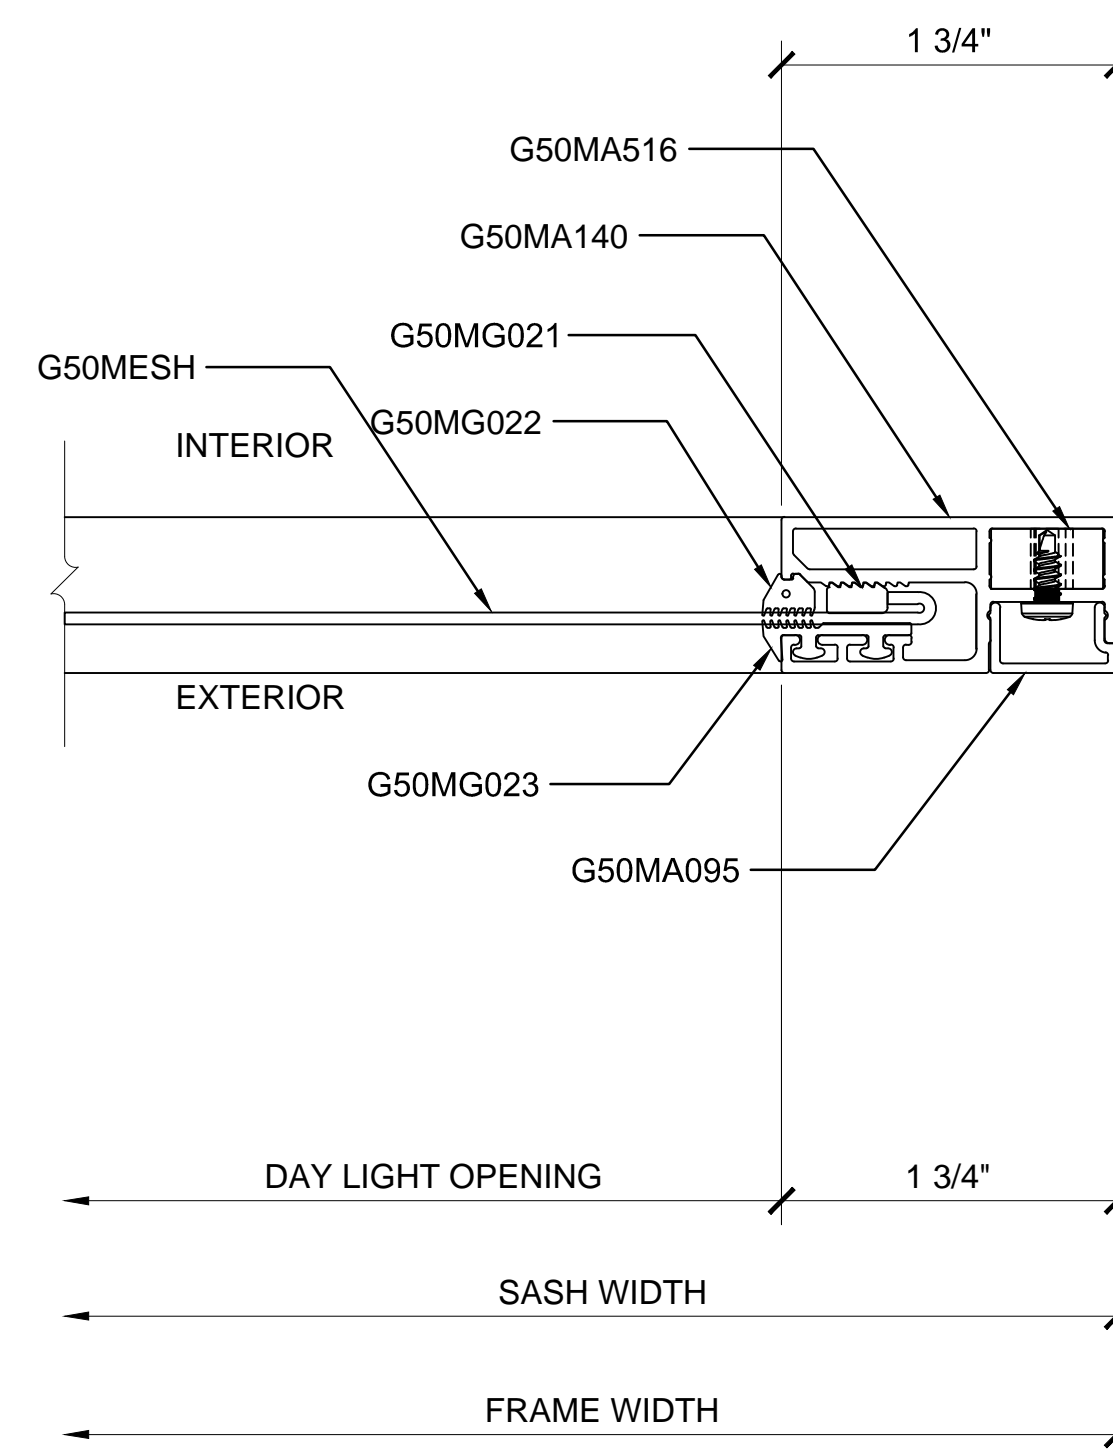

② SECTION DETAIL AT JAMB

ARCH REF: N/A

1'-0"=1'-0"