


VISTA SECURITY SCREEN PREMIUM SERIES PROTECTIVE SECURITY DOOR

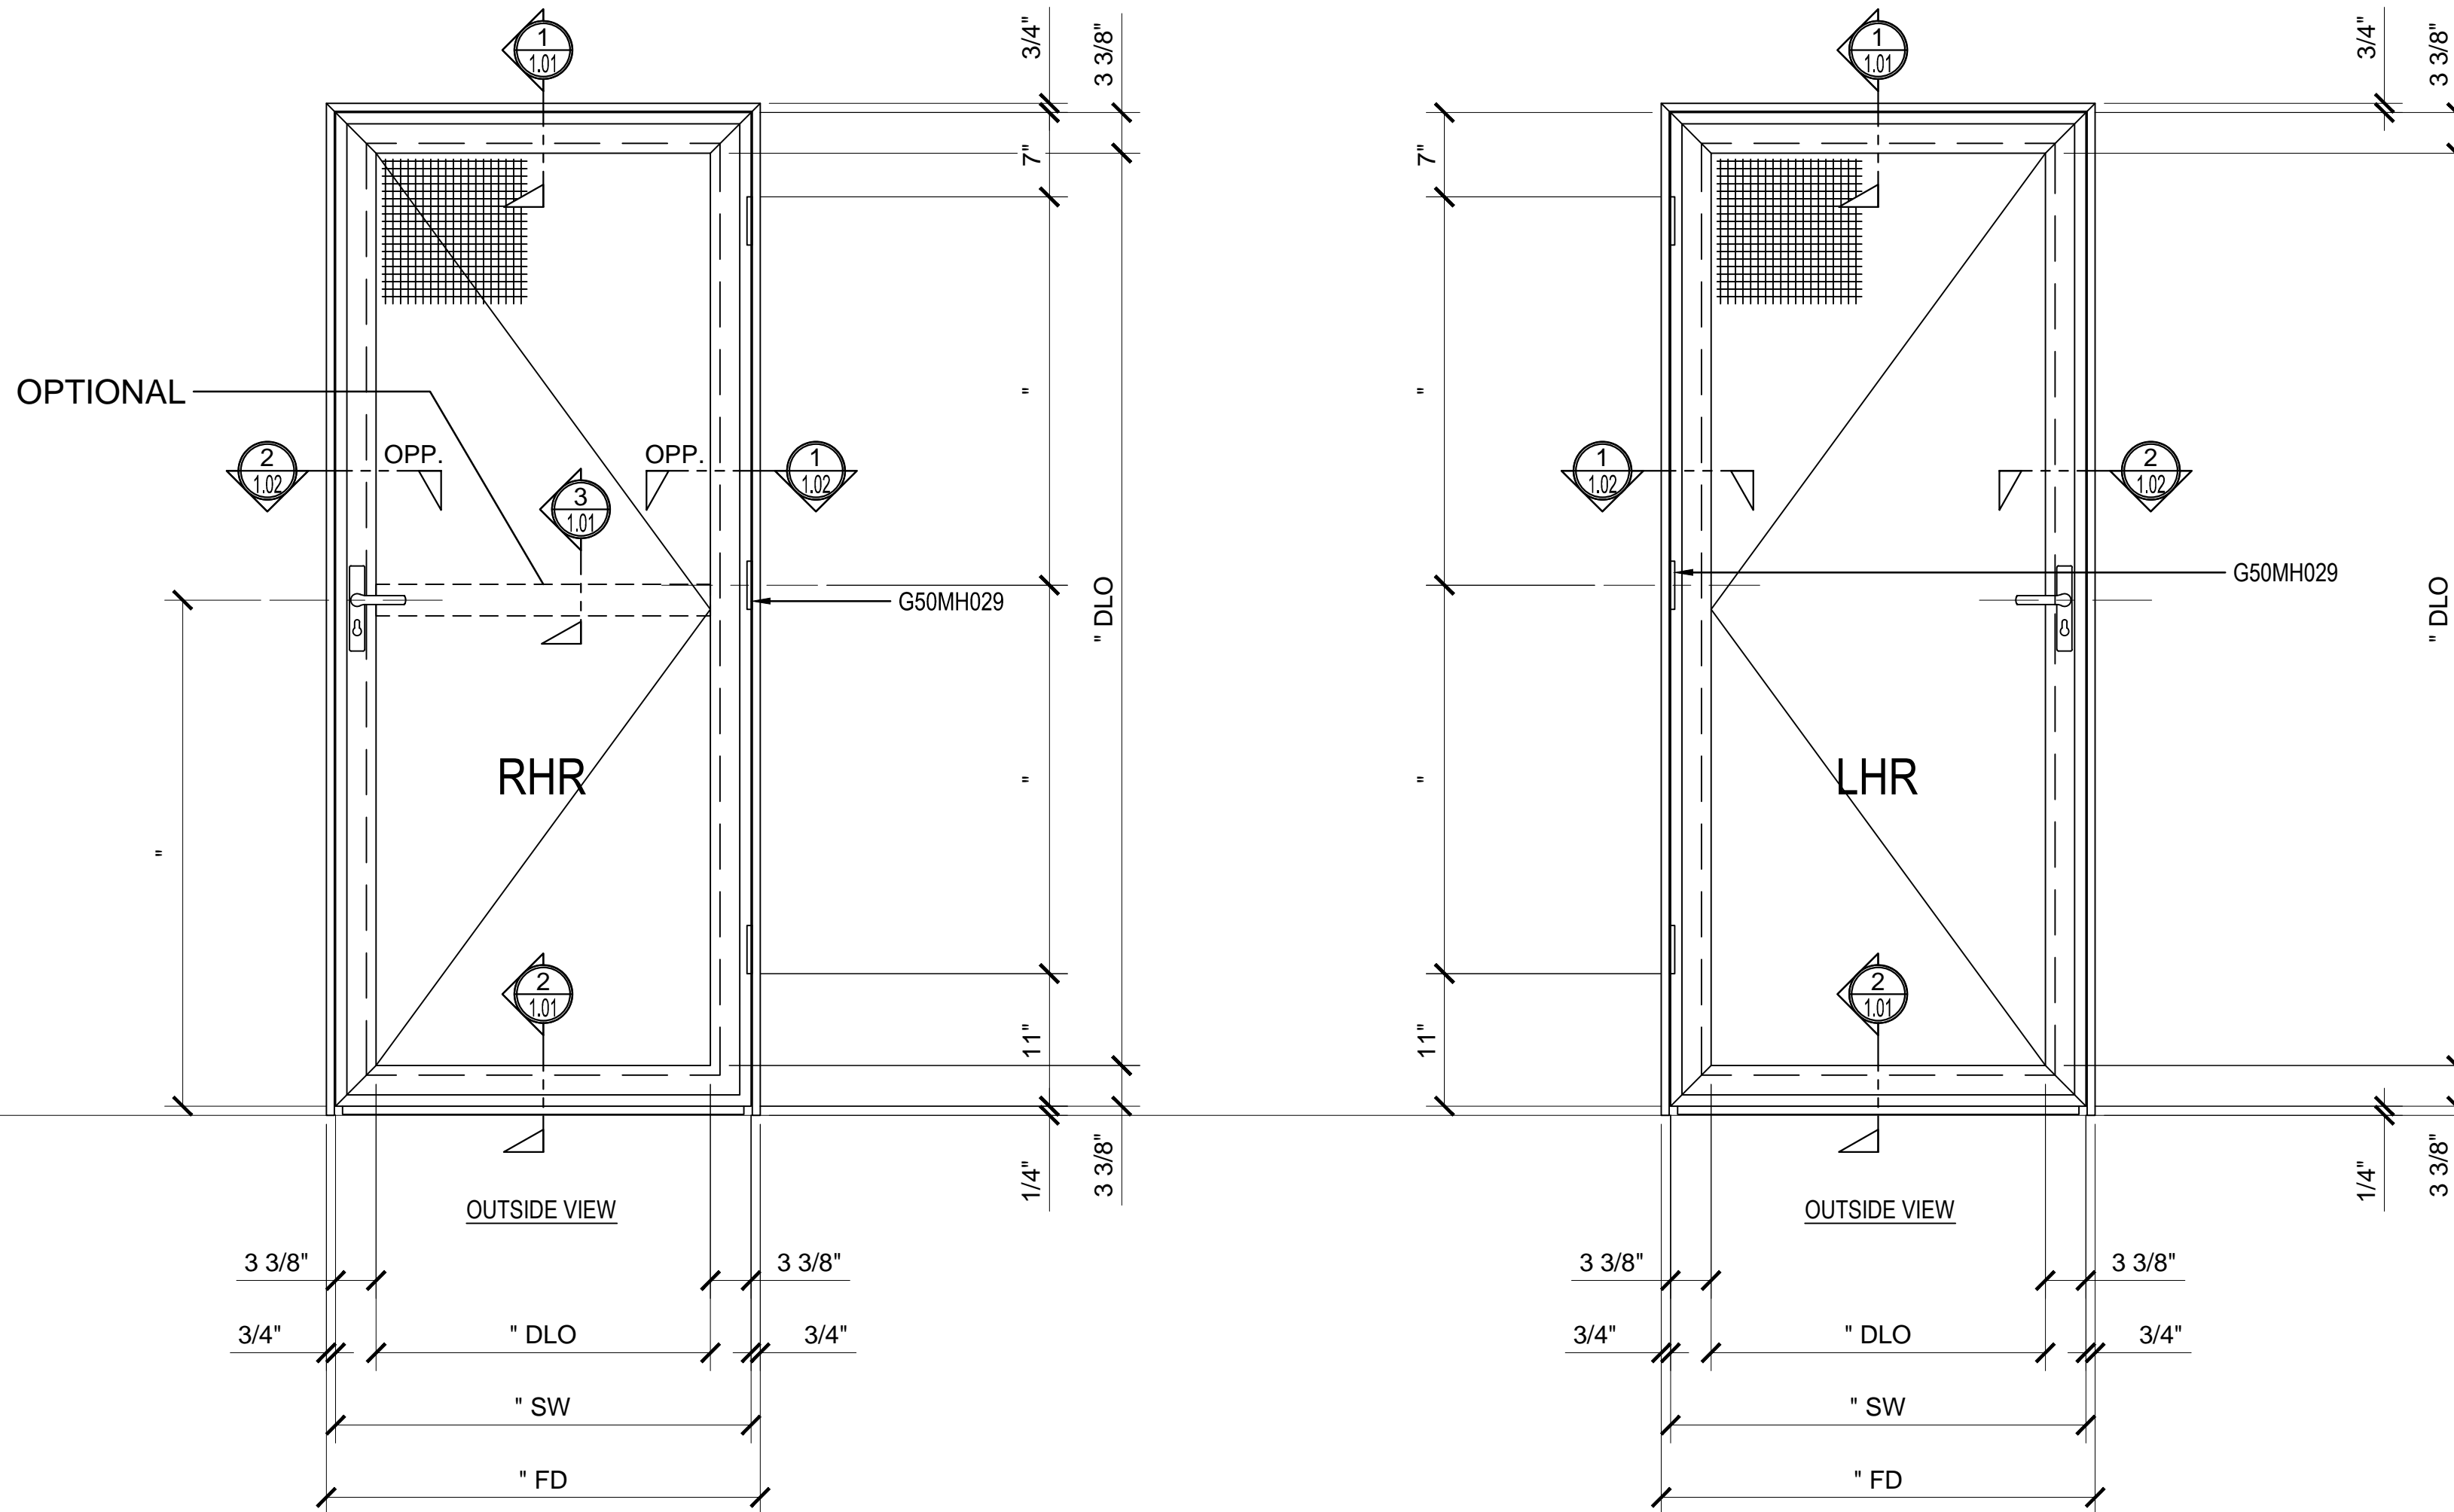

PREMIUM PIVOT DOOR - 3 SIDED FRAME (SHOWN RHR & LHR SWING)


CUSTOM DOOR (HEIGHT) GUIDELINES:  
 PREMIUM HINGED 3 SIDED = 21.17" RECOMENDED MIN HEIGHT  
 PREMIUM FRENCH 3 SIDED=210.14" RECOMENDED MAX HEIGHT  
 CUSTOM DOOR (WIDTH) GUIDELINES:  
 PREMIUM HINGED 3 SIDED =13.29" RECOMENDED MIN WIDTH  
 PREMIUM FRENCH 3 SIDED = 80.22" RECOMENDED MAXWIDTH

OPTIONS:  
 MID-RAIL OPTIONS - VERTICAL AND HORIZONTAL (DETAIL 3/1.01)  
 INSIDE LEVER OPERATED LOCK  
 TRIPLE POINT LOCKS

- COLOR OPTIONS:
- WHITE
  - BLACK
  - BROWN
  - SAHARA BROWN
  - LIGHT GRAY
  - SILVER
  - ALMOND
  - BRONZE
  - SAHARA GRAY
  - CUSTOM

**STRUCTURAL DISCLAIMER:**  
 ALL CUSTOMERS WHO IN ANY WAY UTILIZE THIS PRODUCT ARE SOLELY RESPONSIBLE TO CONSULT A STRUCTURAL ENGINEER TO DETERMINE THE SUITABILITY OF THE PRODUCT FOR THE INTENDED USE AND SITE CONDITIONS. ALL INSTALLERS MUST BE QUALIFIED AND HAVE PROFESSIONAL KNOWLEDGE ABOUT COMPLIANCE WITH LOCAL, STATE AND FEDERAL REGULATIONS, SAFETY FACTORS, AND THE APPROPRIATE CHOICE OF FIXING MATERIAL AND PROCEDURES.

DOOR SWING CHART

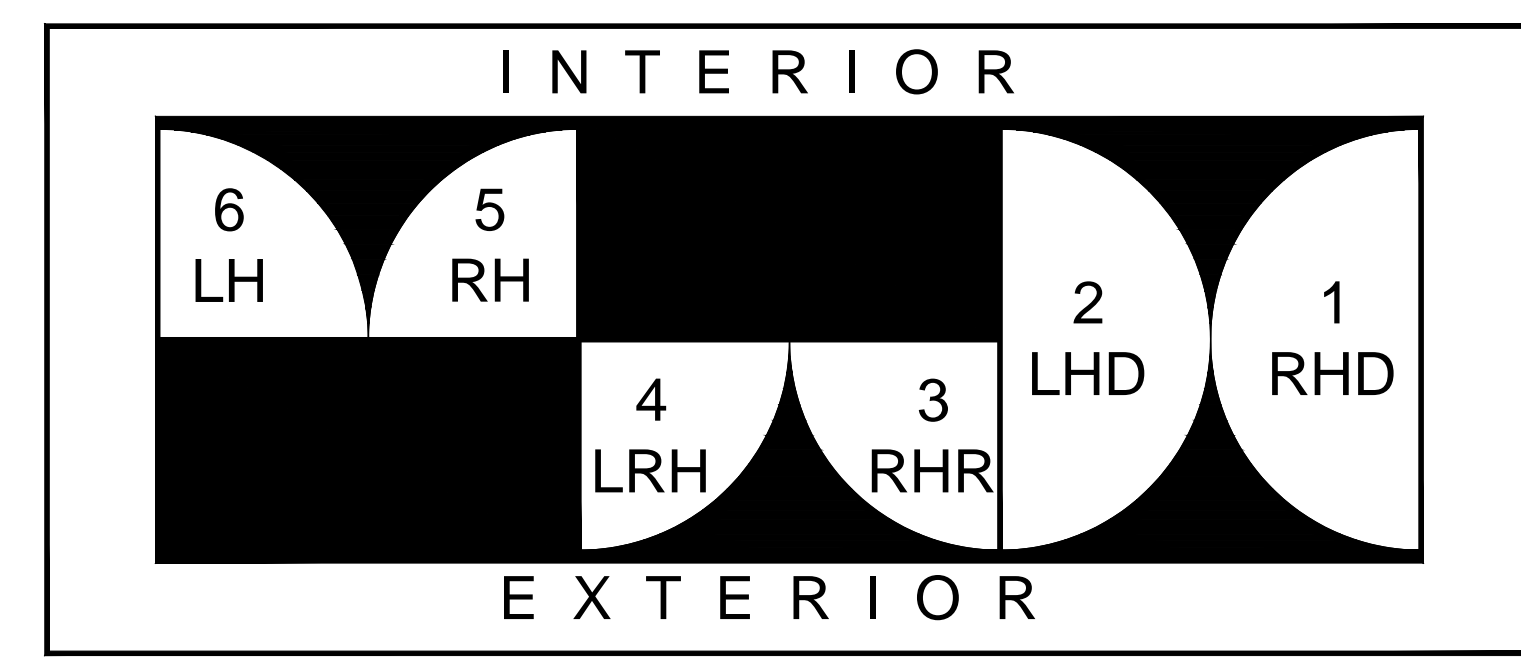

"INDUSTRY STANDARD" DOOR STYLES AND SWINGING DOOR PATTERNS

THERE ARE THREE BASIC DOOR STYLES TYPICALLY REFERRED TO THROUGHOUT THE INDUSTRY APPLICABLE TO THE VISTA SECURITY SCREEN PROTECTIVE SECURITY SCREEN DOOR SYSTEMS. BY IDENTIFYING YOUR BASIC DOOR STYLE AND SWING, IT WILL HELP MAKE CLEAR WHAT YOUR INTENTIONS ARE FOR THE PARTICULAR PROJECT. FOR MORE INFORMATION PLEASE CONTACT US AT(310) 886-1756 OR FAX US AT (310) 327-1180.


Revisions By:

CRL SECURITY SCREEN  
 PROTECTIVE SECURITY SCREENS  
 PREMIUM PIVOT DOOR  
 3 SIDED FRAME

Discription:


Drawn By:  
 Date:  
 Scale:  
 File Name:

Sheet

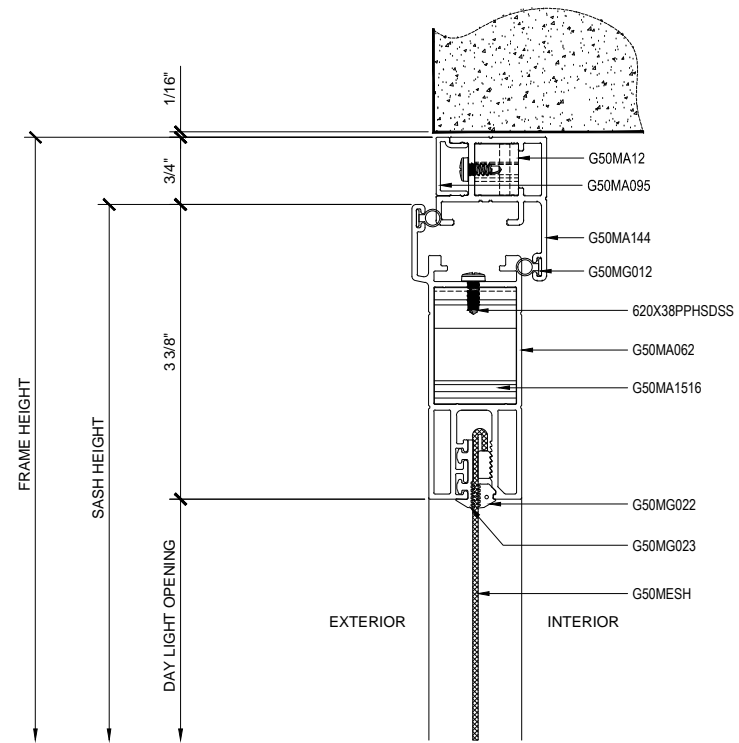


① SECTION DETAIL AT HEAD

ARCH REF: N/A 1'-0"=1'-0"

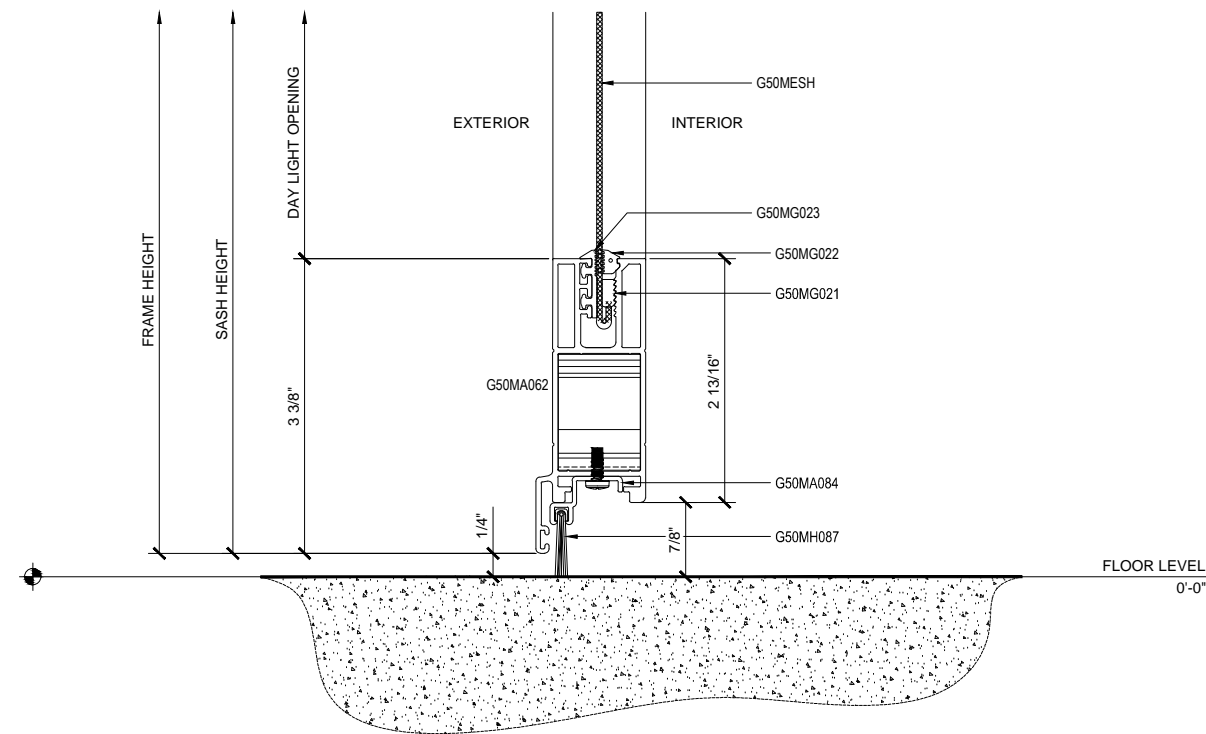

② SECTION DETAIL AT SILL

ARCH REF: N/A 1'-0"=1'-0"

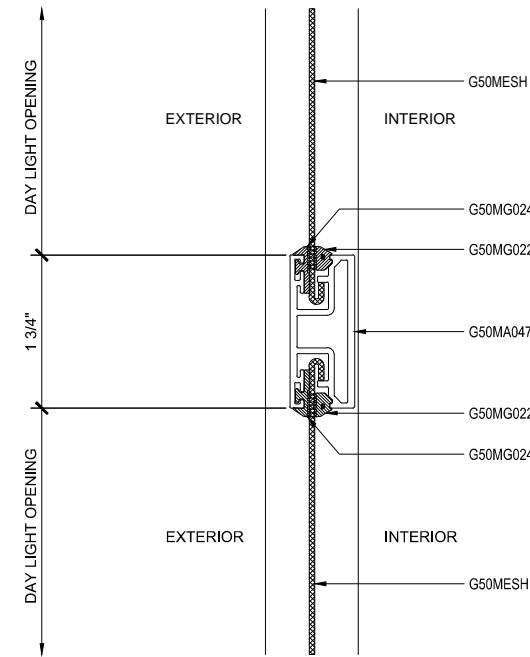

③ SECTION DETAIL AT MIDRAIL - OPTIONAL

ARCH REF: N/A 1'-0"=1'-0"

PREMIUM PIVOT DOOR WITH 3 SIDED FRAME DETAILS

Revisions By:

**VISTA**  
**SECURITY SCREENS**  
*Security Screens with a View to the World*  
 C.R.LAURENCE CO. ARCHITECTURAL PRODUCTS  
 2503 E. Vernon Avenue, Los Angeles, CA 90058-1897  
 PH (800)-471-6144 FX (800)-587-7501 www.crlaurence.com

CRL SECURITY SCREEN  
 PROTECTIVE SECURITY SCREENS  
 PREMIUM PIVOT DOOR  
 3 SIDED FRAME

Description:

Drawn By:


Date:

Scale:


File Name:

Sheet

1.01

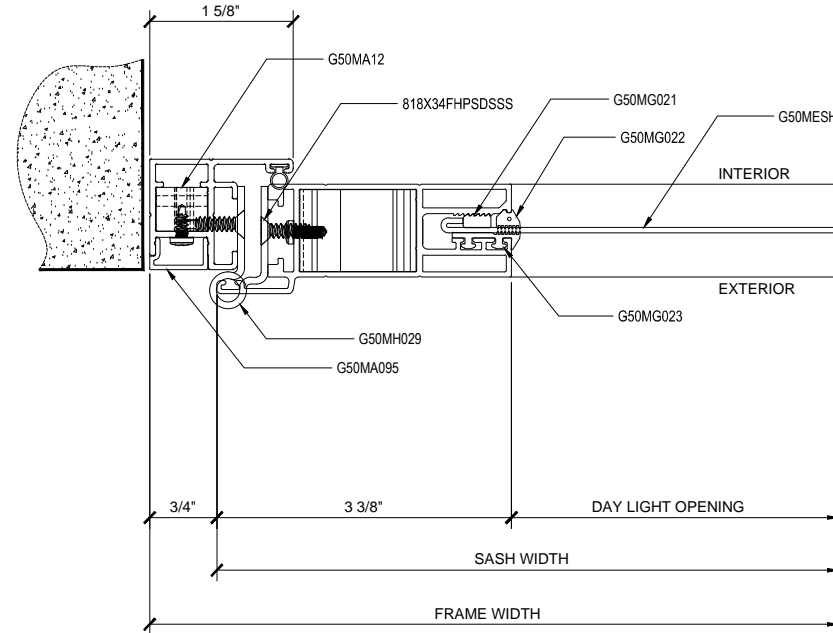

① SECTION DETAIL AT JAMB  
 ARCH REF: N/A 1'-0"=1'-0"

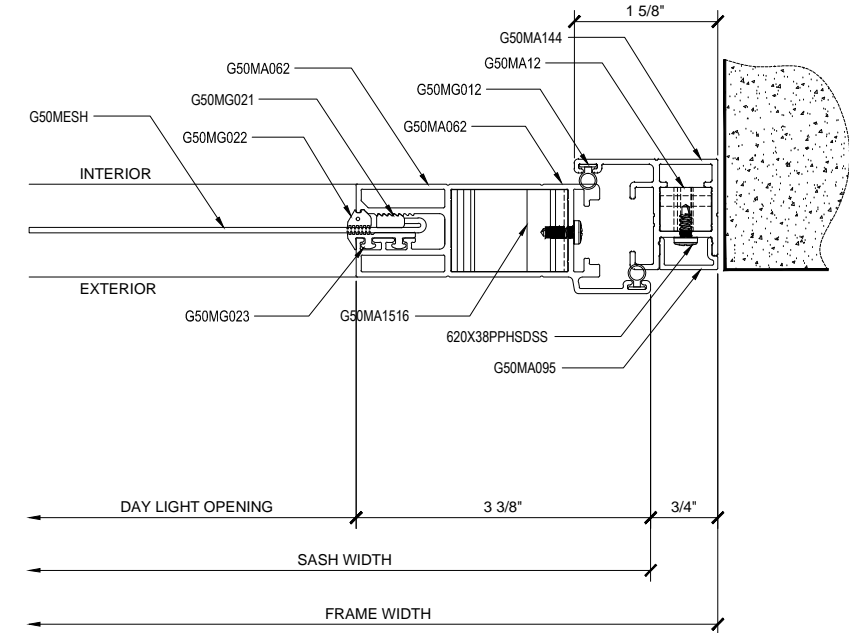

② SECTION DETAIL AT JAMB  
 ARCH REF: N/A 1'-0"=1'-0"

**PREMIUM PIVOT DOOR WITH 3 SIDED FRAME DETAILS**

Revisions By:



C.R.LAURENCE CO. ARCHITECTURAL PRODUCTS  
 2503 E. Vernon Avenue, Los Angeles, CA 90058-1897  
 PH (800)-471-6144 FX 800-587-7501 www.crlaurence.com

CRL SECURITY SCREEN  
 PROTECTIVE SECURITY SCREENS  
 PREMIUM PIVOT DOOR  
 3 SIDED FRAME

Discription:

Drawn By:  
 Date:  
 Scale:  
 File Name:

Sheet

1.02