


VISTA SECURITY SCREEN PREMIUM SERIES PROTECTIVE SECURITY DOOR

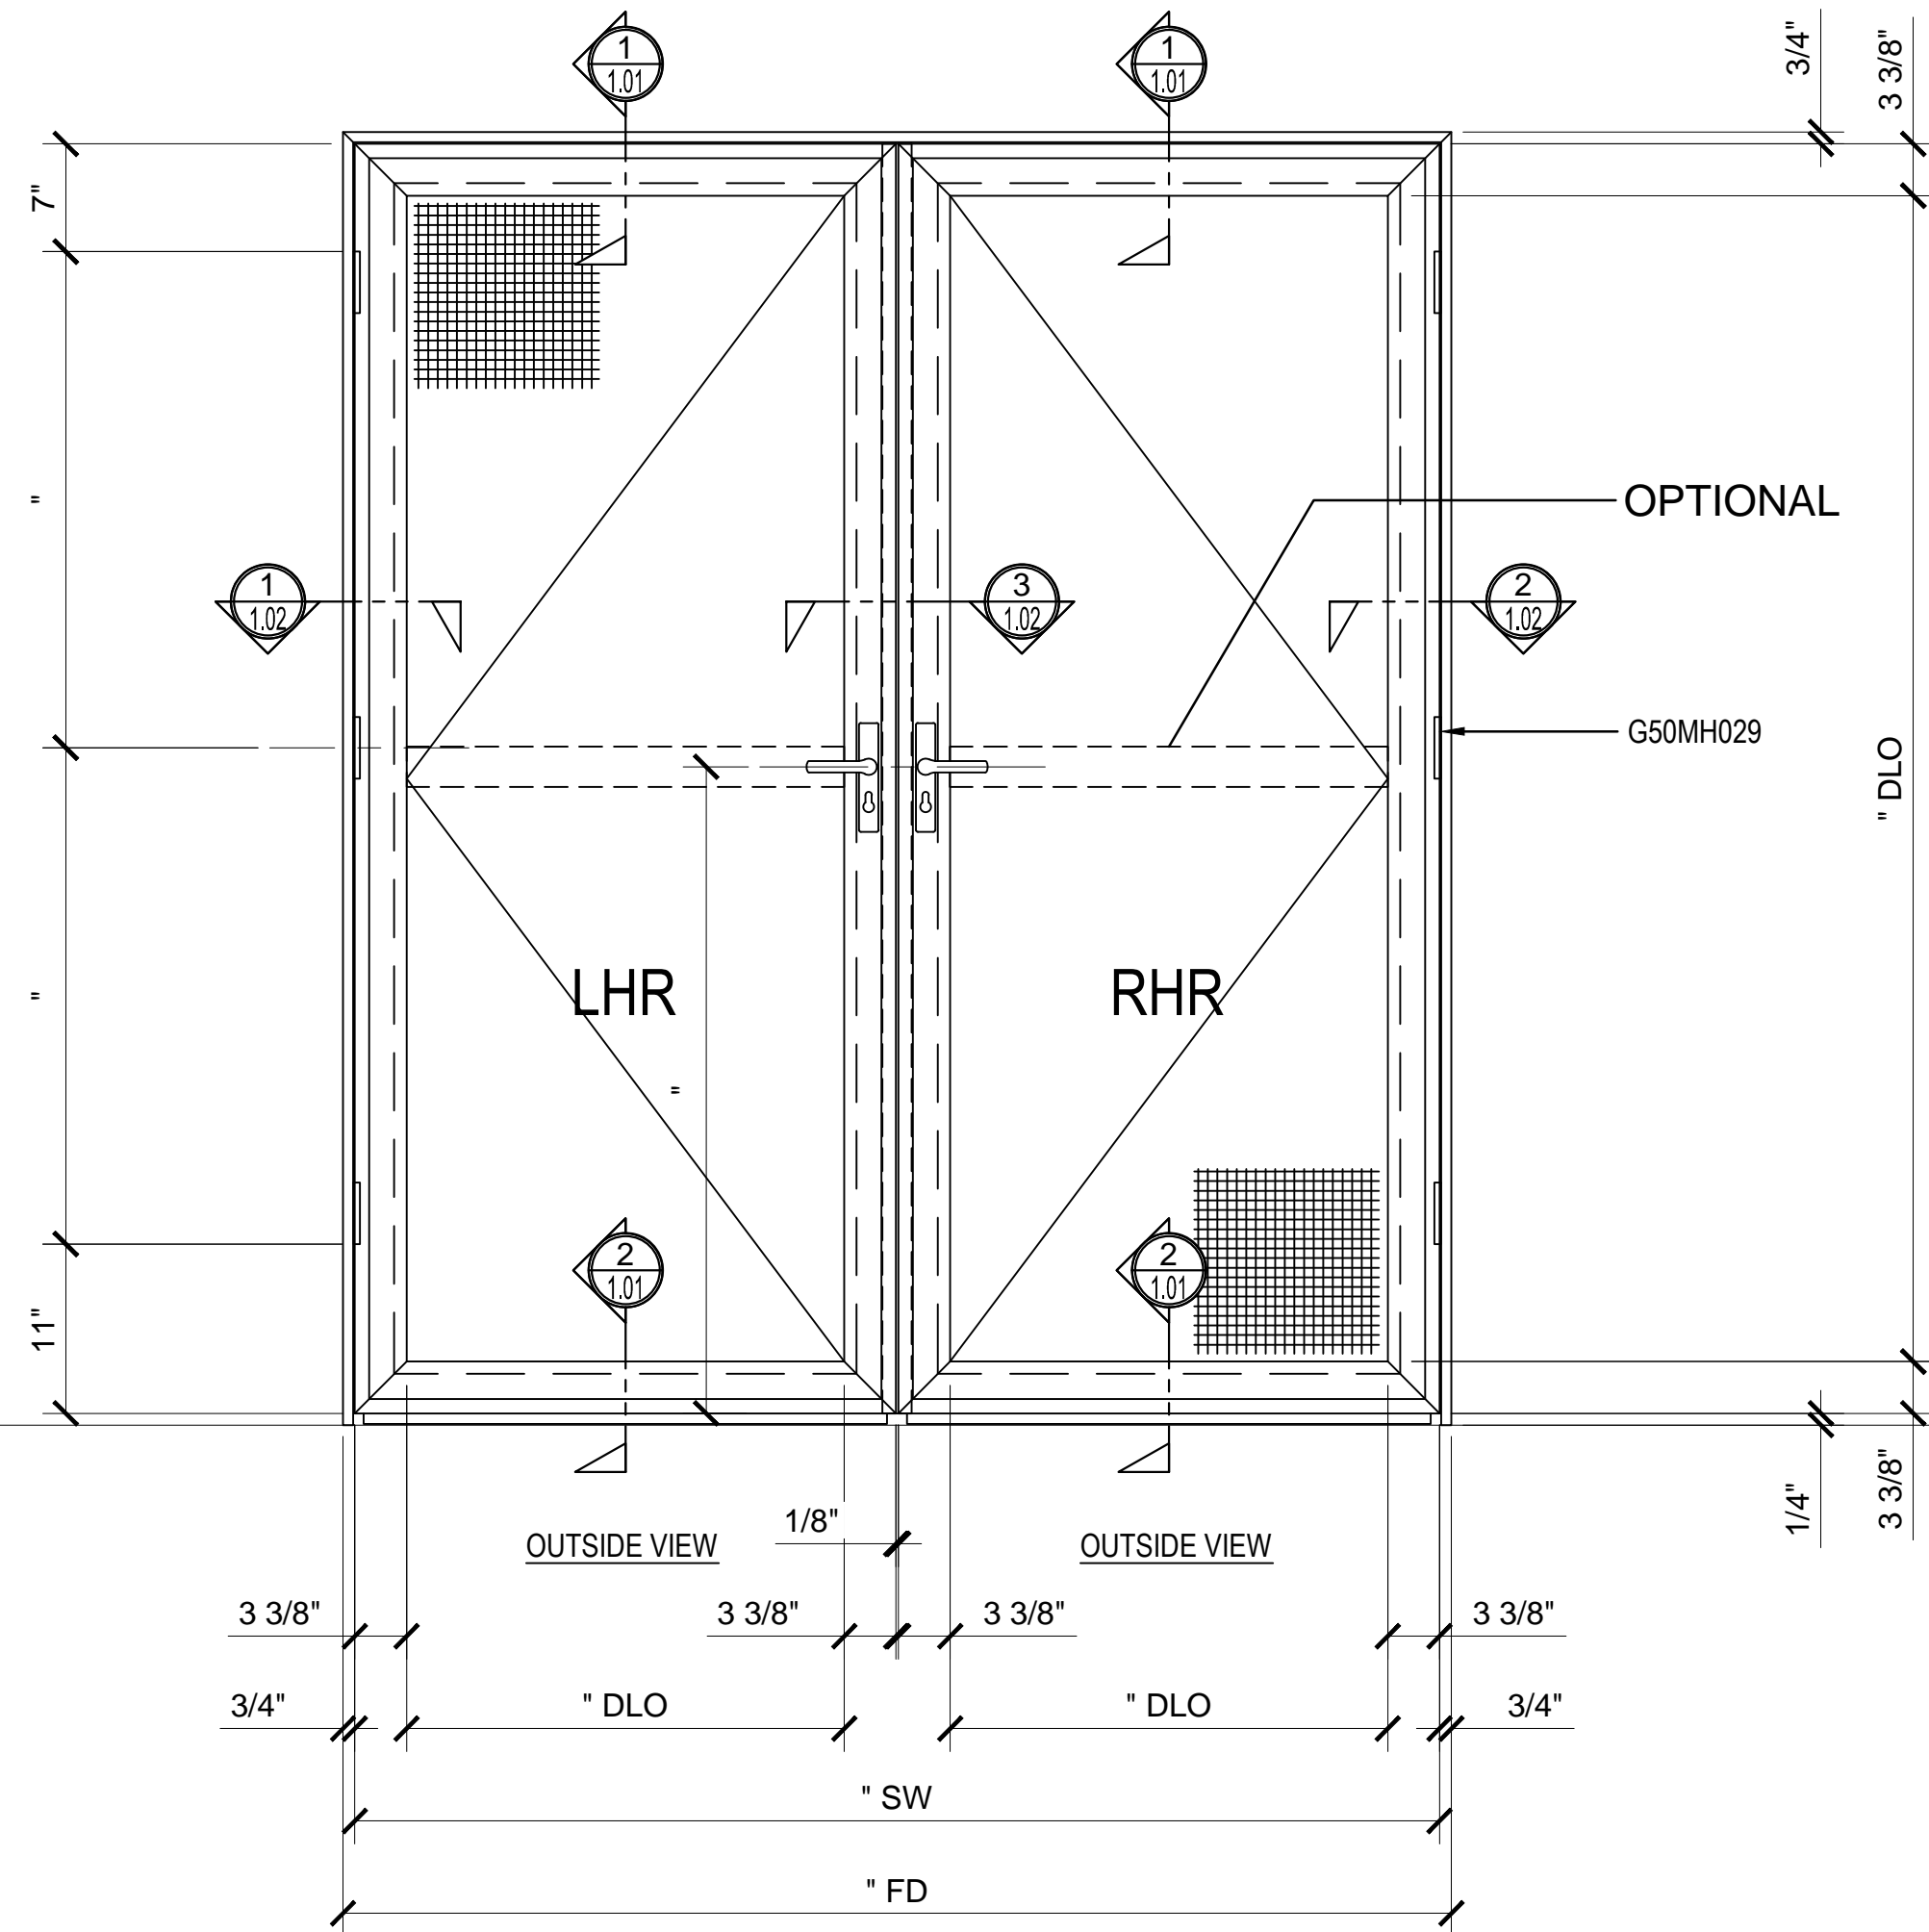

PREMIUM PIVOT FRENCH DOOR - 3 SIDED FRAME

CUSTOM DOOR (HEIGHT) GUIDELINES:
 PREMIUM HINGED 3 SIDED = 21.17" RECOMENDED MIN HEIGHT
 PREMIUM FRENCH 3 SIDED=210.14" RECOMENDED MAX HEIGHT
 CUSTOM DOOR (WIDTH) GUIDELINES:
 PREMIUM HINGED 3 SIDED =13.29" RECOMENDED MIN WIDTH
 PREMIUM FRENCH 3 SIDED = 80.22" RECOMENDED MAXWIDTH


OPTIONS:
 KING LONG PINS HARDWARE - FRENCH DOORS ONLY
 MID-RAIL OPTIONS - VERTICAL AND HORIZONTAL (DETAIL 3/1.01)
 INSIDE LEVER OPERATED LOCK
 TRIPLE POINT LOCKS

- COLOR OPTIONS:
- WHITE
 - BLACK
 - BROWN
 - SAHARA BROWN
 - LIGHT GRAY
 - SILVER
 - ALMOND
 - BRONZE
 - SAHARA GRAY
 - CUSTOM

STRUCTURAL DISCLAIMER:

ALL CUSTOMERS WHO IN ANY WAY UTILIZE THIS PRODUCT ARE SOLELY RESPONSIBLE TO CONSULT A STRUCTURAL ENGINEER TO DETERMINE THE SUITABILITY OF THE PRODUCT FOR THE INTENDED USE AND SITE CONDITIONS. ALL INSTALLERS MUST BE QUALIFIED AND HAVE PROFESSIONAL KNOWLEDGE ABOUT COMPLIANCE WITH LOCAL, STATE AND FEDERAL REGULATIONS, SAFETY FACTORS, AND THE APPROPRIATE CHOICE OF FIXING MATERIAL AND PROCEDURES.

DOOR SWING CHART

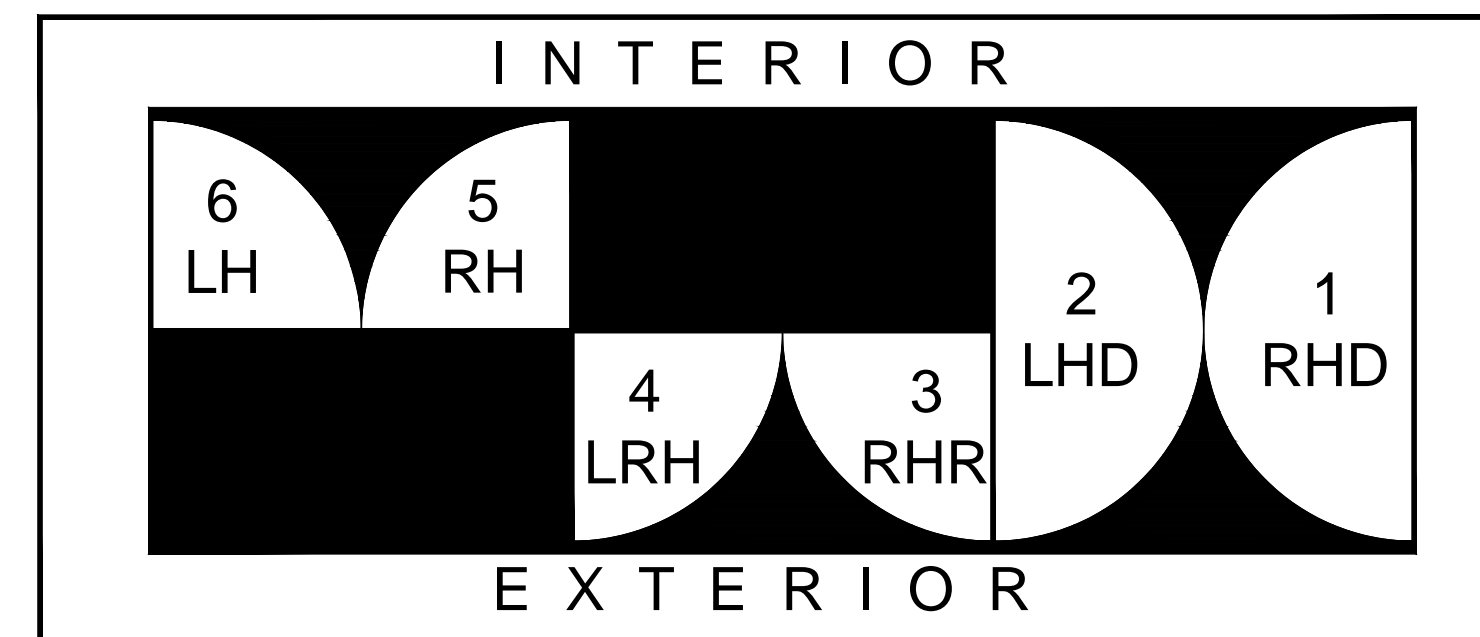

"INDUSTRY STANDARD" DOOR STYLES AND SWINGING DOOR PATTERNS

THERE ARE THREE BASIC DOOR STYLES TYPICALLY REFERRED TO THROUGHOUT THE INDUSTRY APPLICABLE TO THE VISTA SECURITY SCREEN PROTECTIVE SECURITY SCREEN DOOR SYSTEMS. BY IDENTIFYING YOUR BASIC DOOR STYLE AND SWING, IT WILL HELP MAKE CLEAR WHAT YOUR INTENTIONS ARE FOR THE PARTICULAR PROJECT. FOR MORE INFORMATION PLEASE CONTACT US AT(310) 886-1756 OR FAX US AT (310) 327-1180.


Revisions By:

CRL SECURITY SCREEN
 PROTECTIVE SECURITY SCREENS
 PREMIUM PIVOT FRENCH
 DOOR - 3 SIDED FRAME

Discription:


Drawn By: TG
 Date: 10/10/16
 Scale: AS NOTED
 File Name:
 SecurityScreenPremium3SidedFrenchDoor.dwg

Sheet

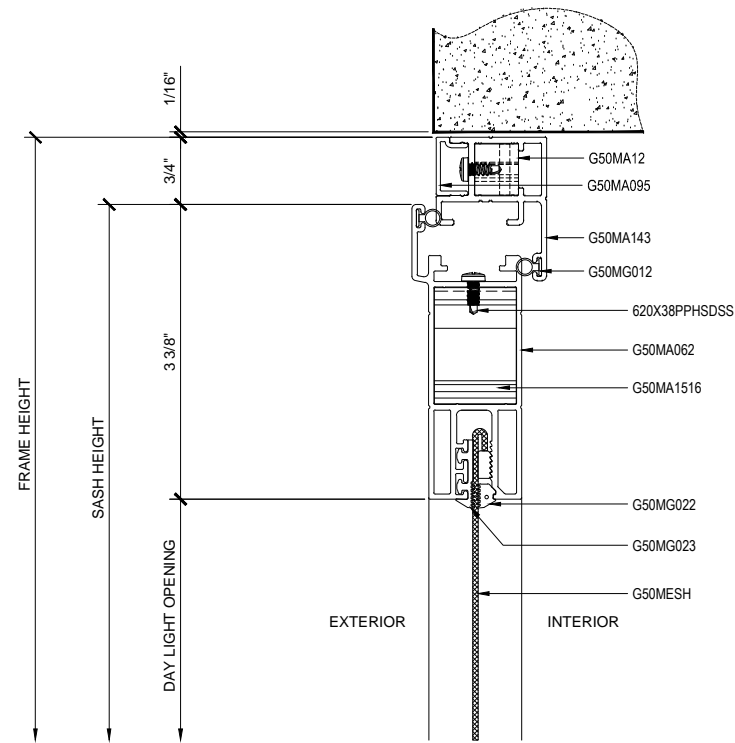


① SECTION DETAIL AT HEAD

ARCH REF: N/A 1'-0"=1'-0"

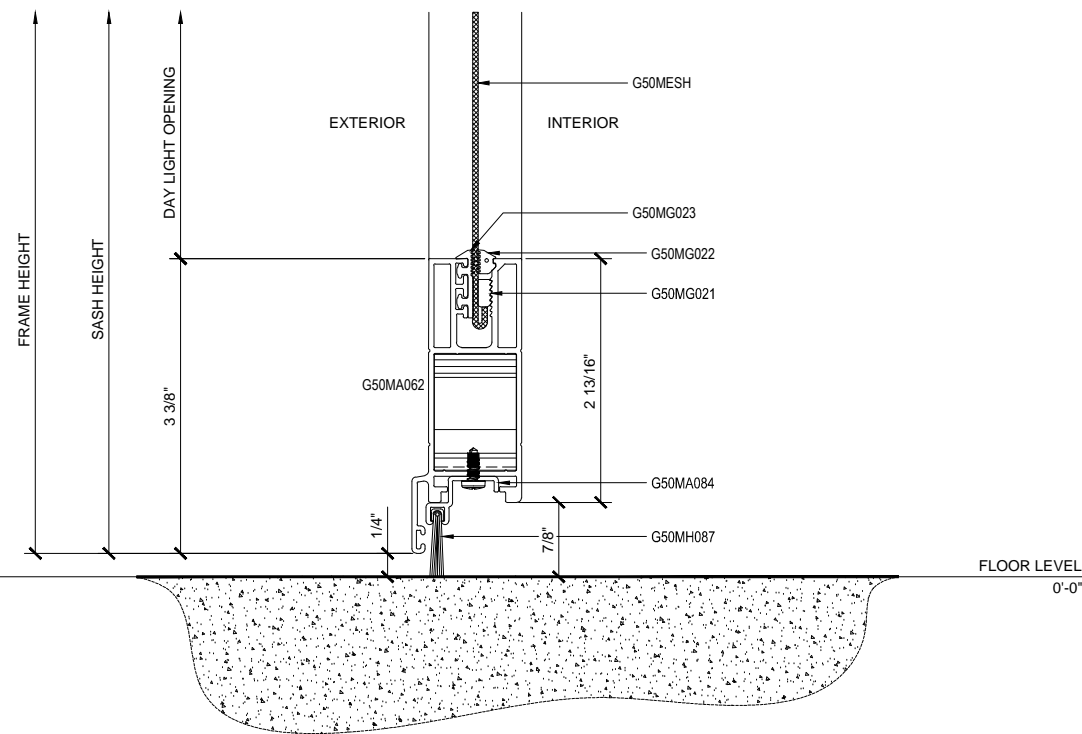

② SECTION DETAIL AT SILL

ARCH REF: N/A 1'-0"=1'-0"

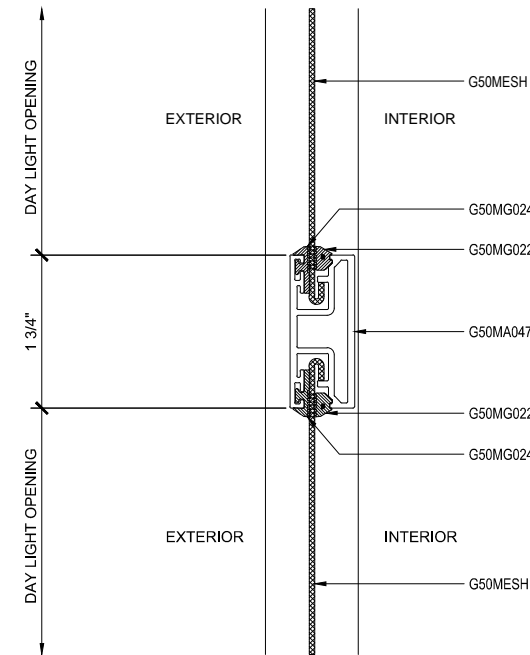

③ SECTION DETAIL AT MIDRAIL - OPTIONAL

ARCH REF: N/A 1'-0"=1'-0"

PREMIUM PIVOT FRENCH DOOR WITH 3 SIDED FRAME DETAILS

Revisions By:



C.R.LAURENCE CO. ARCHITECTURAL PRODUCTS
2503 E. Vermont Avenue, Los Angeles, CA 90058-1897
PH (800)-471-6144 FX (800)-587-7501 www.crlaurence.com

CRL SECURITY SCREEN
PROTECTIVE SECURITY SCREENS
PREMIUM PIVOT FRENCH
DOOR - 3 SIDED FRAME

Discription:

Drawn By: TG
Date: 10/10/16
Scale: AS NOTED
File Name:

SecurityScreenPremium3SidedFrenchDoor.dwg

Sheet

Revisions By:




C.R.LAURENCE CO. ARCHITECTURAL PRODUCTS
2503 E. Vernon Avenue, Los Angeles, CA 90058-1897
PH (800)-471-6144 FX 800-587-7501 www.crlaurence.com


CRL SECURITY SCREEN
PROTECTIVE SECURITY SCREENS
PREMIUM PIVOT FRENCH
DOOR - 3 SIDED FRAME

Description:


Drawn By: TG
Date: 10/10/16
Scale: AS NOTED
File Name:
SecurityScreenPremium3SidedFrenchDoor.dwg
Sheet

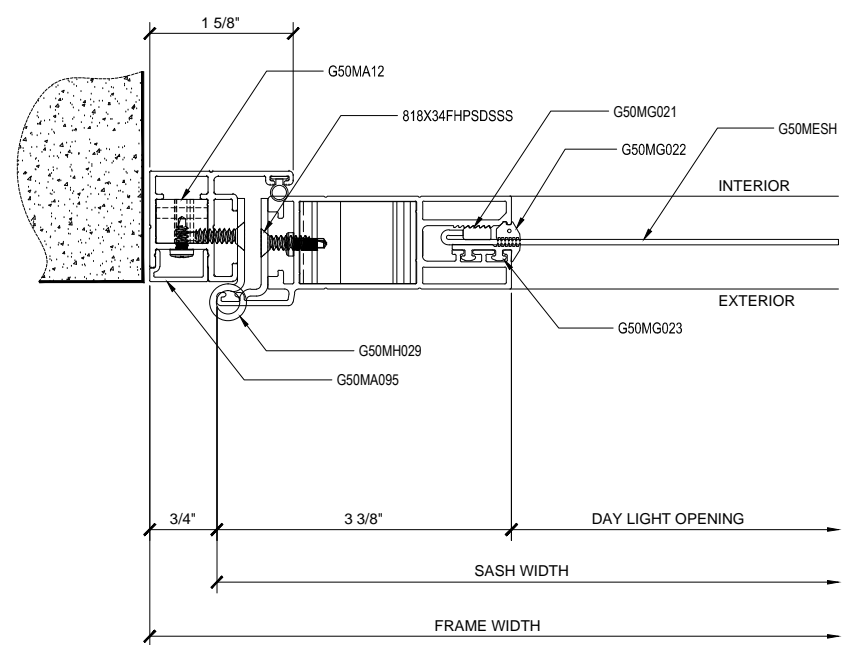

① SECTION DETAIL AT JAMB
ARCH REF: N/A 1'-0"=1'-0"

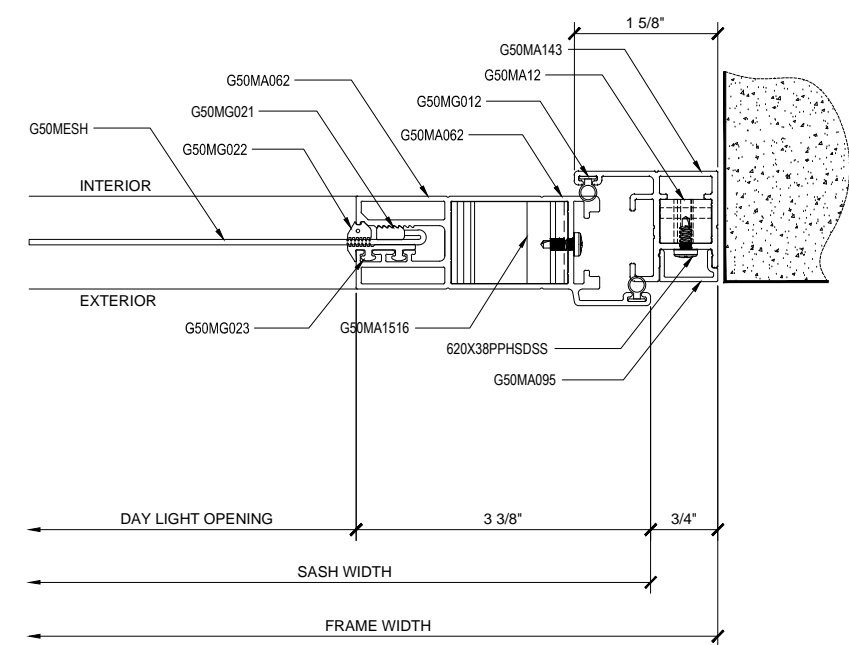

② SECTION DETAIL AT JAMB
ARCH REF: N/A 1'-0"=1'-0"

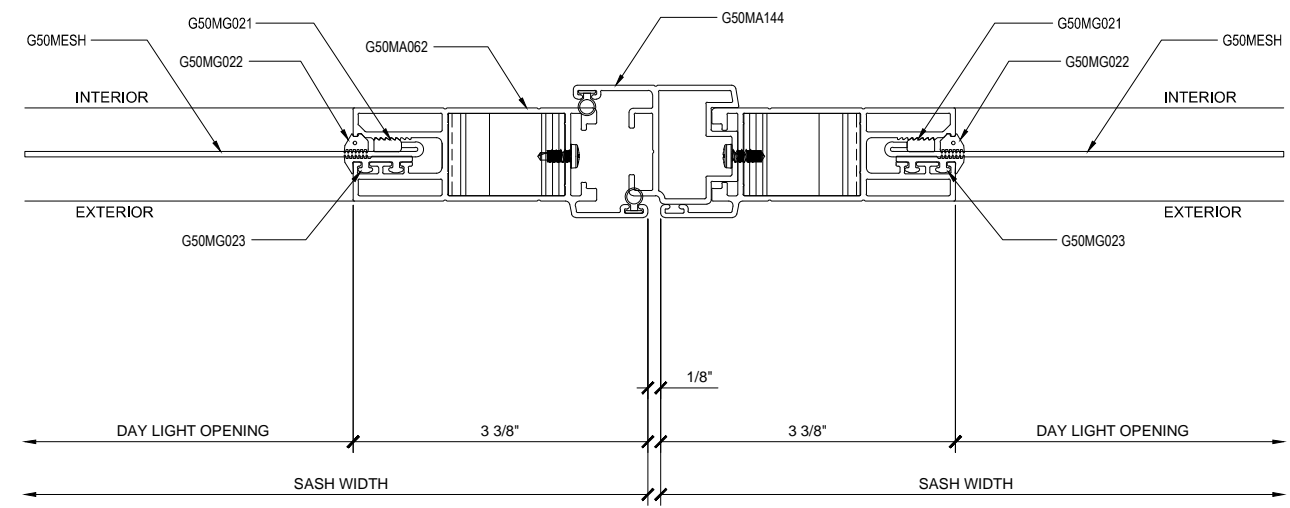

③ SECTION DETAIL AT JAMB
ARCH REF: N/A 1'-0"=1'-0"

PREMIUM PIVOT FRENCH DOOR WITH 3 SIDED FRAME DETAILS